


2007 Allegro Bus - Entertainment System Wiring Schematic - Modified

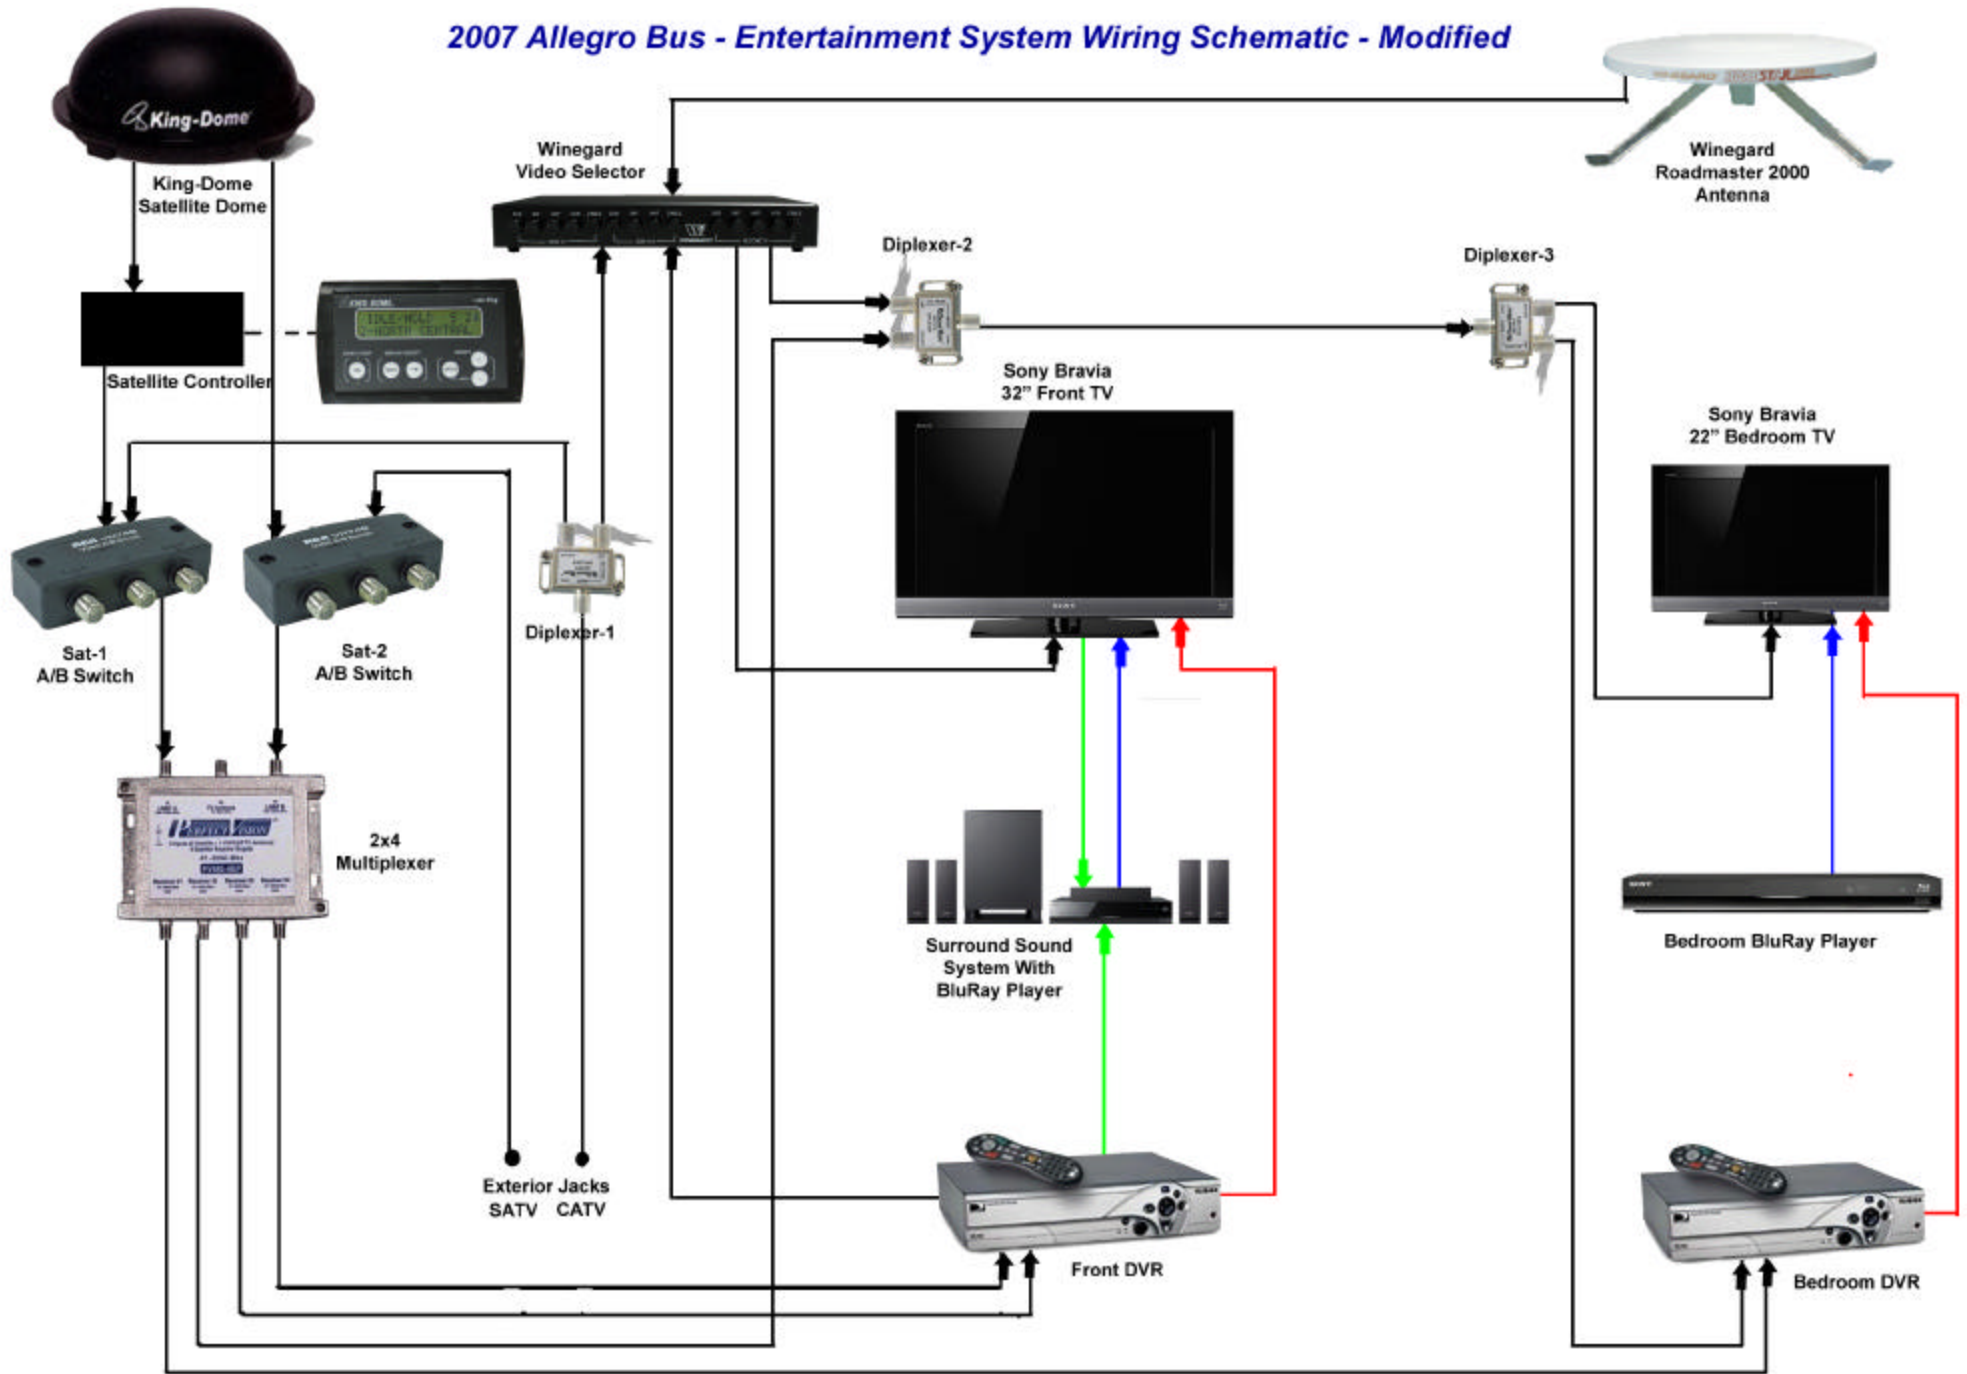

Black Lines = RG-6 Quad Shielded Coax
Red Lines = Component Video plus Audio
Blue Lines = HDMI Audio/Video
Green Lines = Stereo Audio